




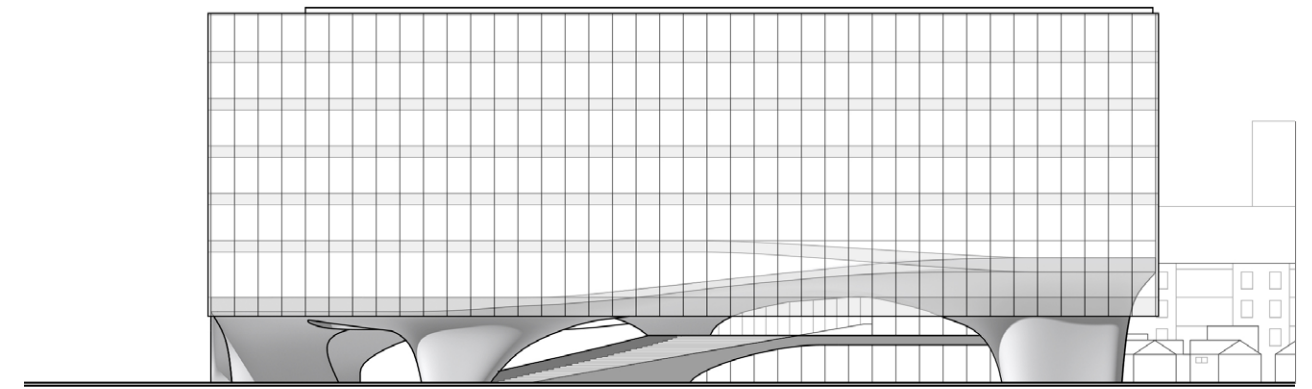


South Elevation 1:800

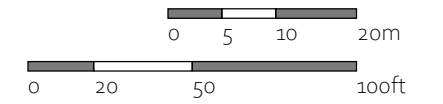







- ①. media collection and reading
- ②. indoor winter garden
- ③. market and shops
- ④. community park
- ⑤. underground parking

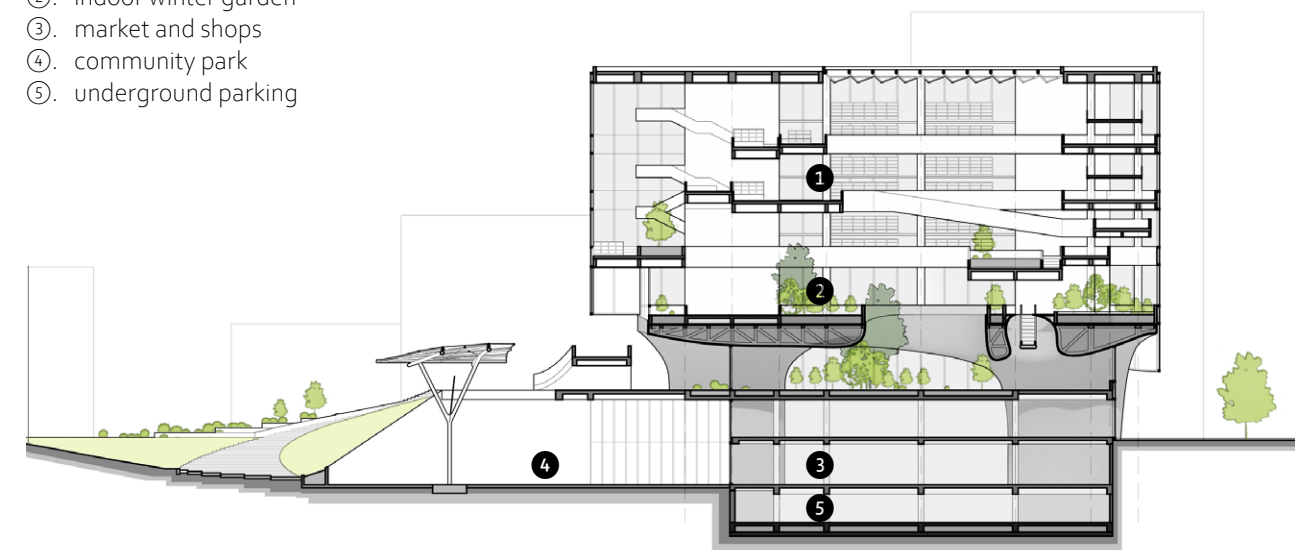

Section A-A 1:800

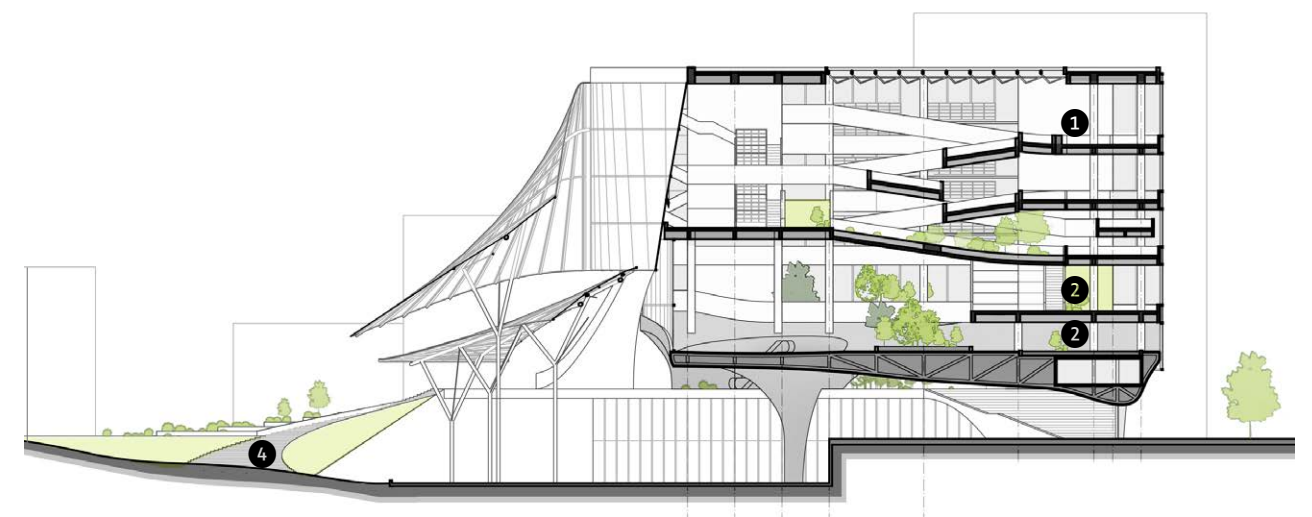

Section B-B 1:800

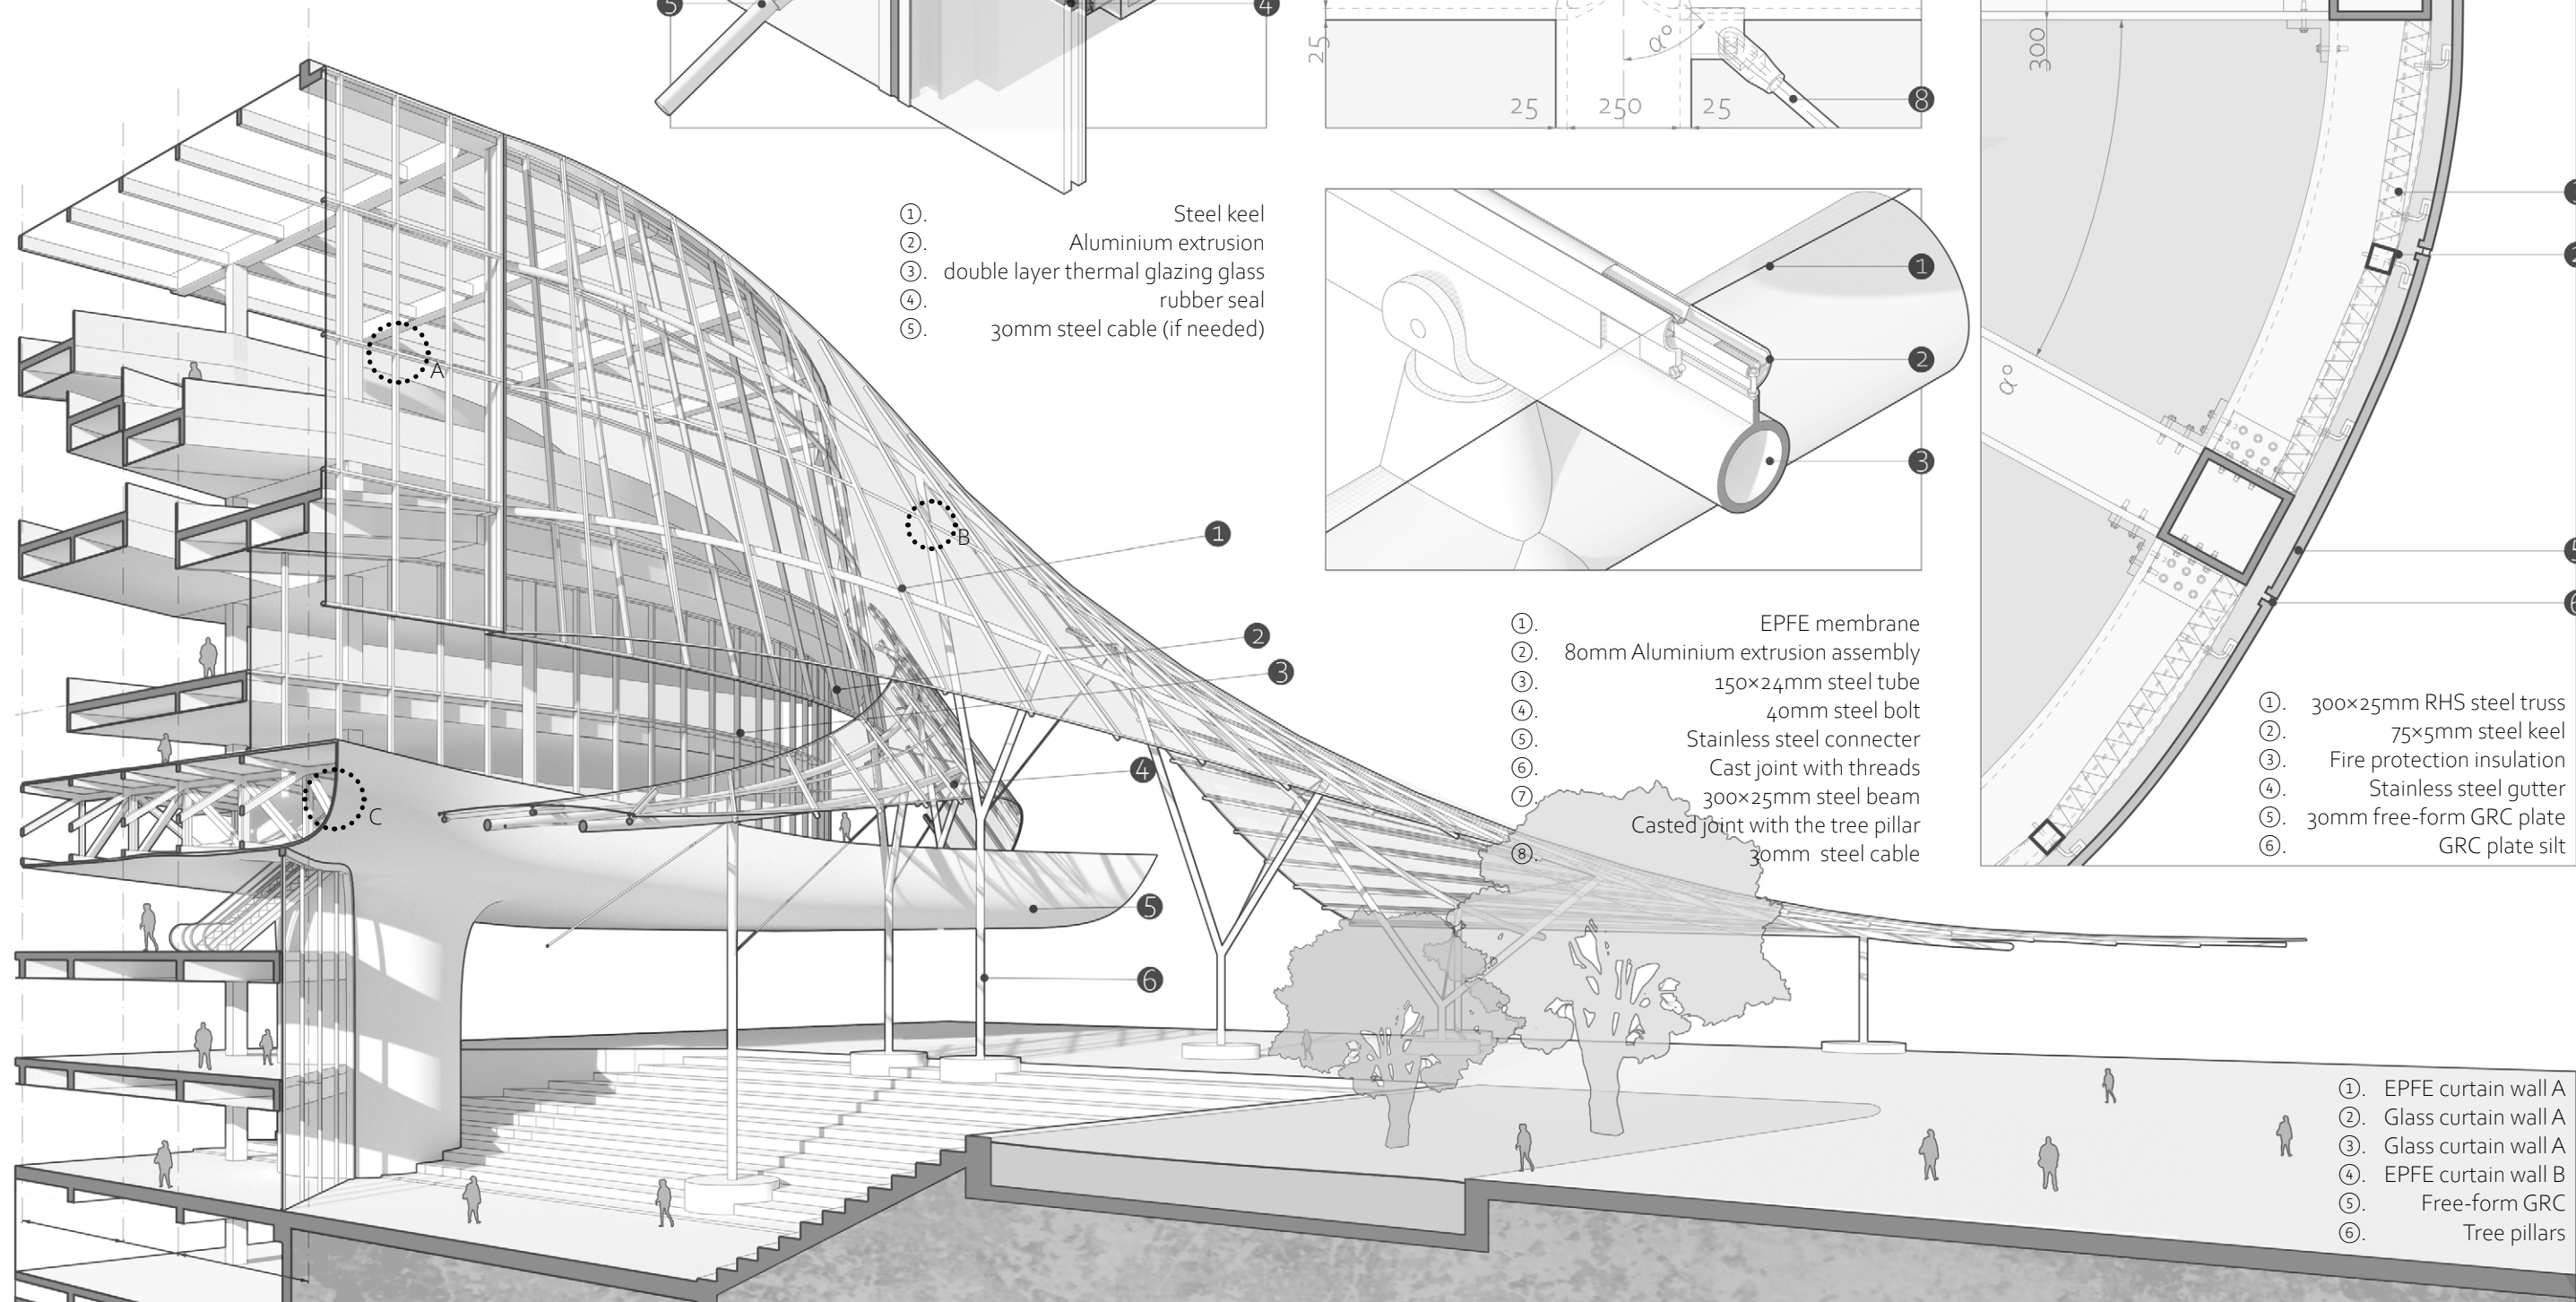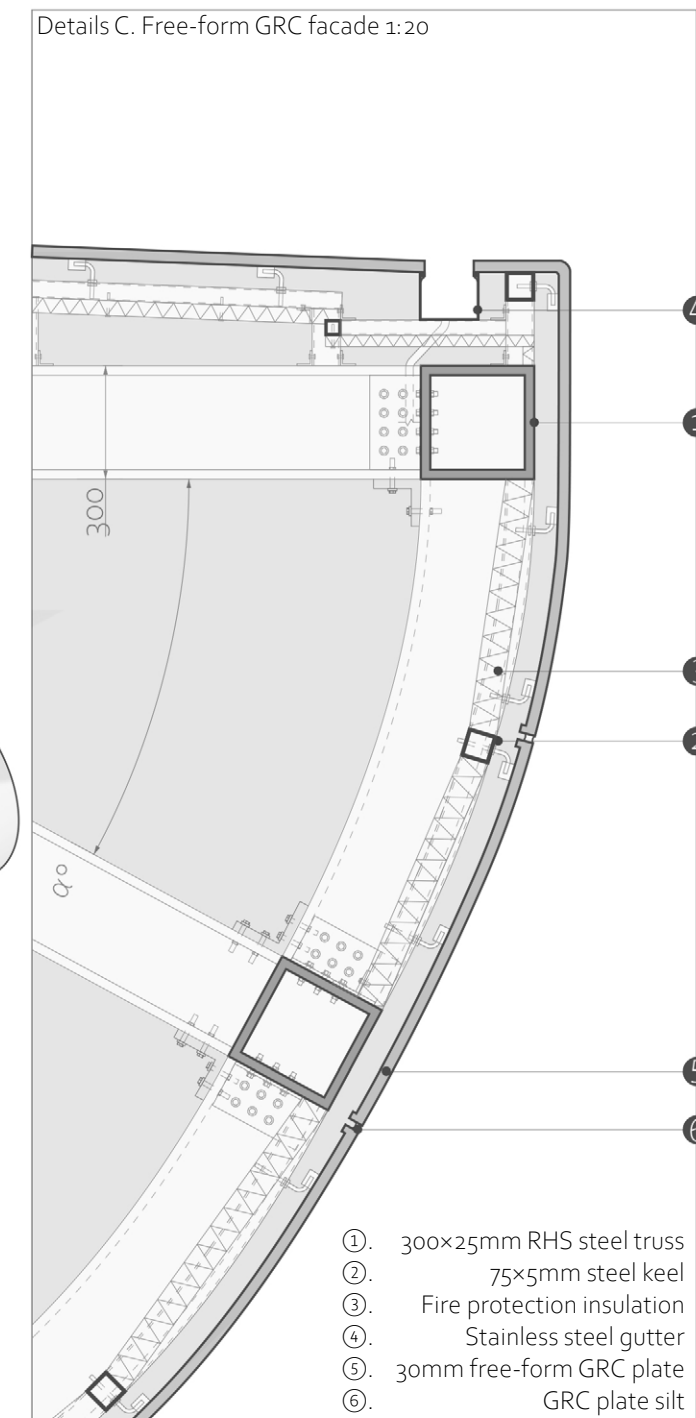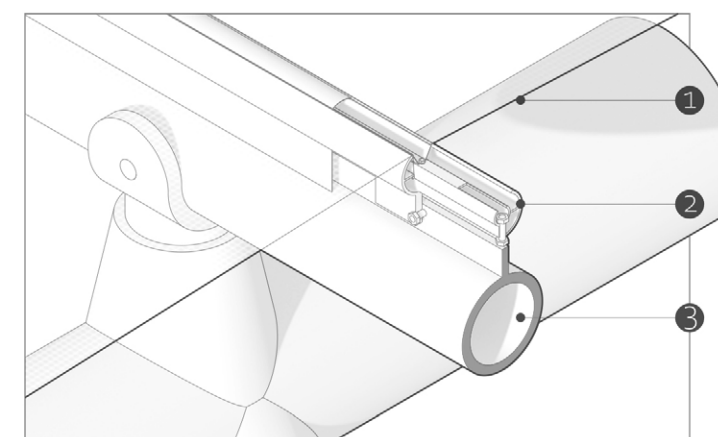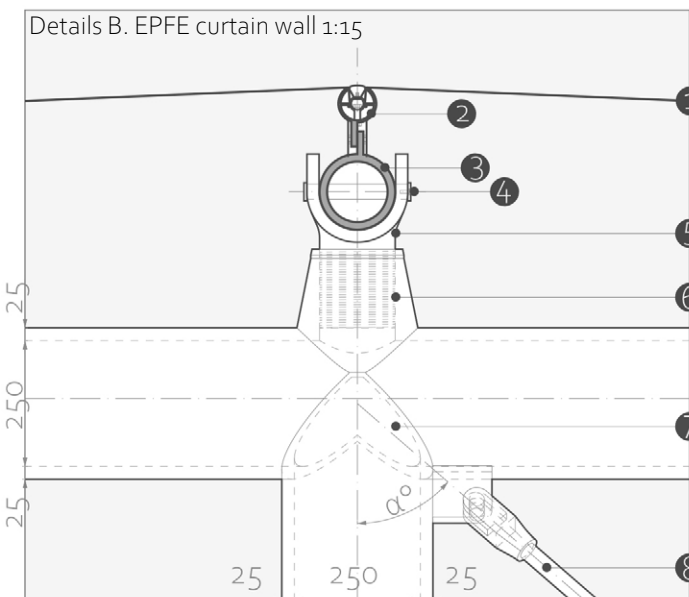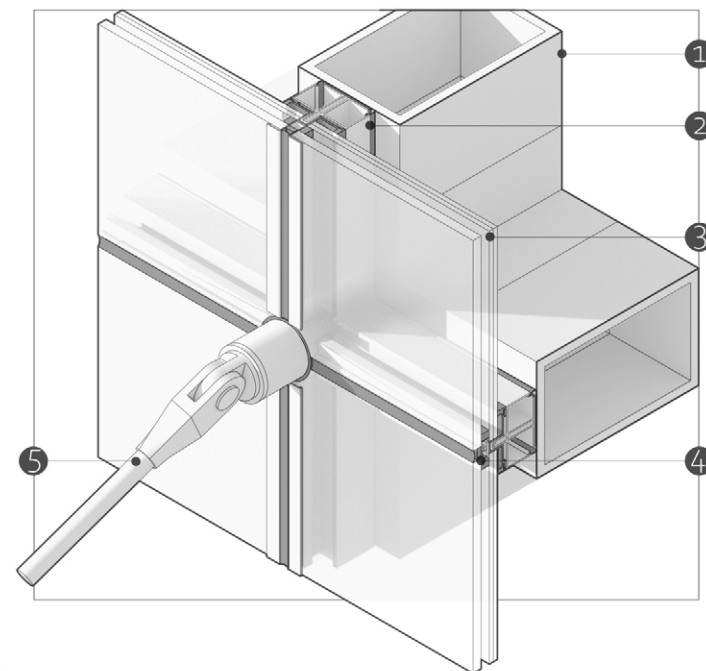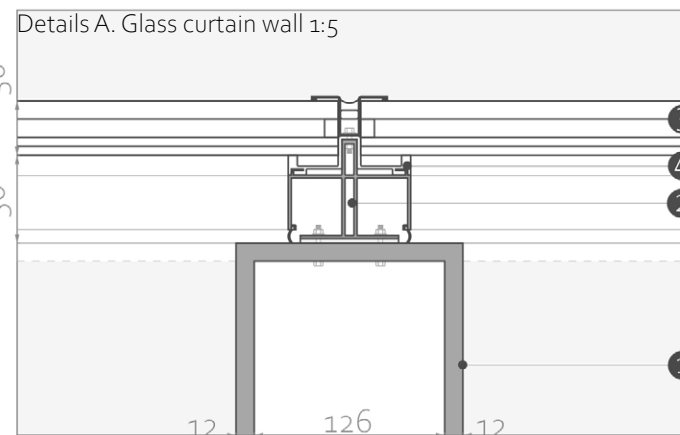


- ①. Steel keel
- ②. Aluminium extrusion
- ③. double layer thermal glazing glass
- ④. rubber seal
- ⑤. 30mm steel cable (if needed)

- ①. EPFE membrane
- ②. 80mm Aluminium extrusion assembly
- ③. 150x24mm steel tube
- ④. 40mm steel bolt
- ⑤. Stainless steel connector
- ⑥. Cast joint with threads
- ⑦. 300x25mm steel beam
- ⑧. Casted joint with the tree pillar
- ③. 30mm steel cable

- ①. 300x25mm RHS steel truss
- ②. 75x5mm steel keel
- ③. Fire protection insulation
- ④. Stainless steel gutter
- ⑤. 30mm free-form GRC plate
- ⑥. GRC plate silt

- ①. EPFE curtain wall A
- ②. Glass curtain wall A
- ③. Glass curtain wall A
- ④. EPFE curtain wall B
- ⑤. Free-form GRC
- ⑥. Tree pillars

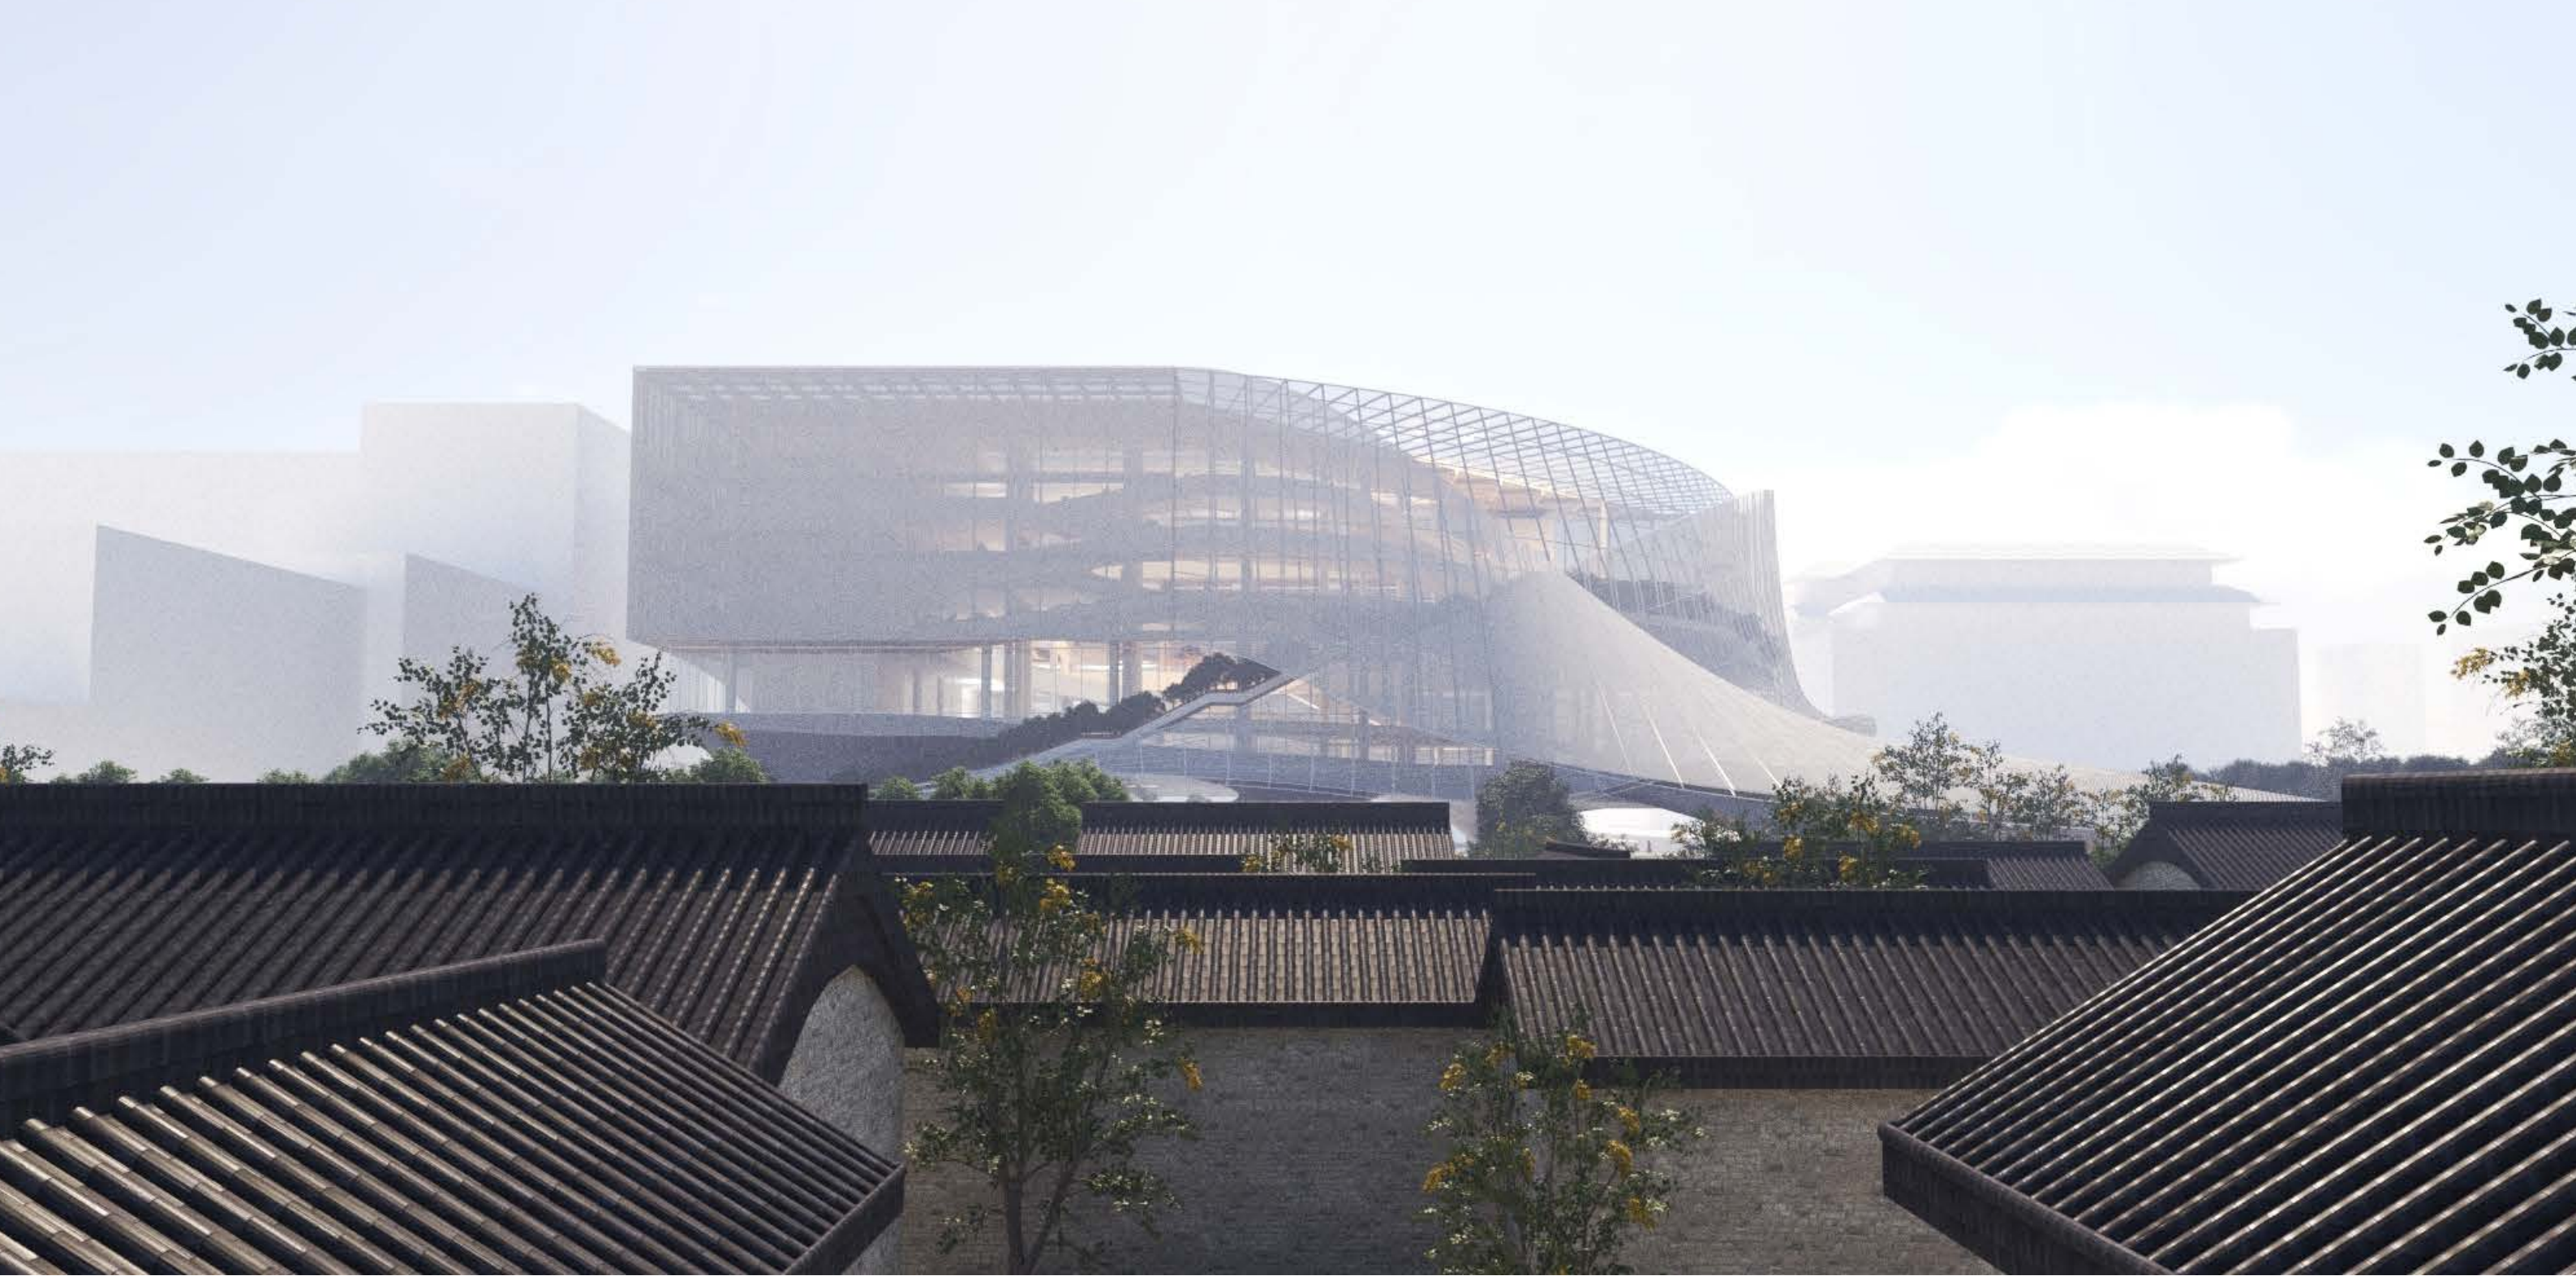

What does the New Mediatheque Bring?

We merged the space of daily life with space of knowledge acquisition and provided intertwining routes to trigger social events. The circulation on the site is now flowing as a whole. People can now wander between life and media, always sensing the opposite parts of daily life or knowledge acquisition.